


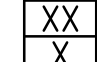
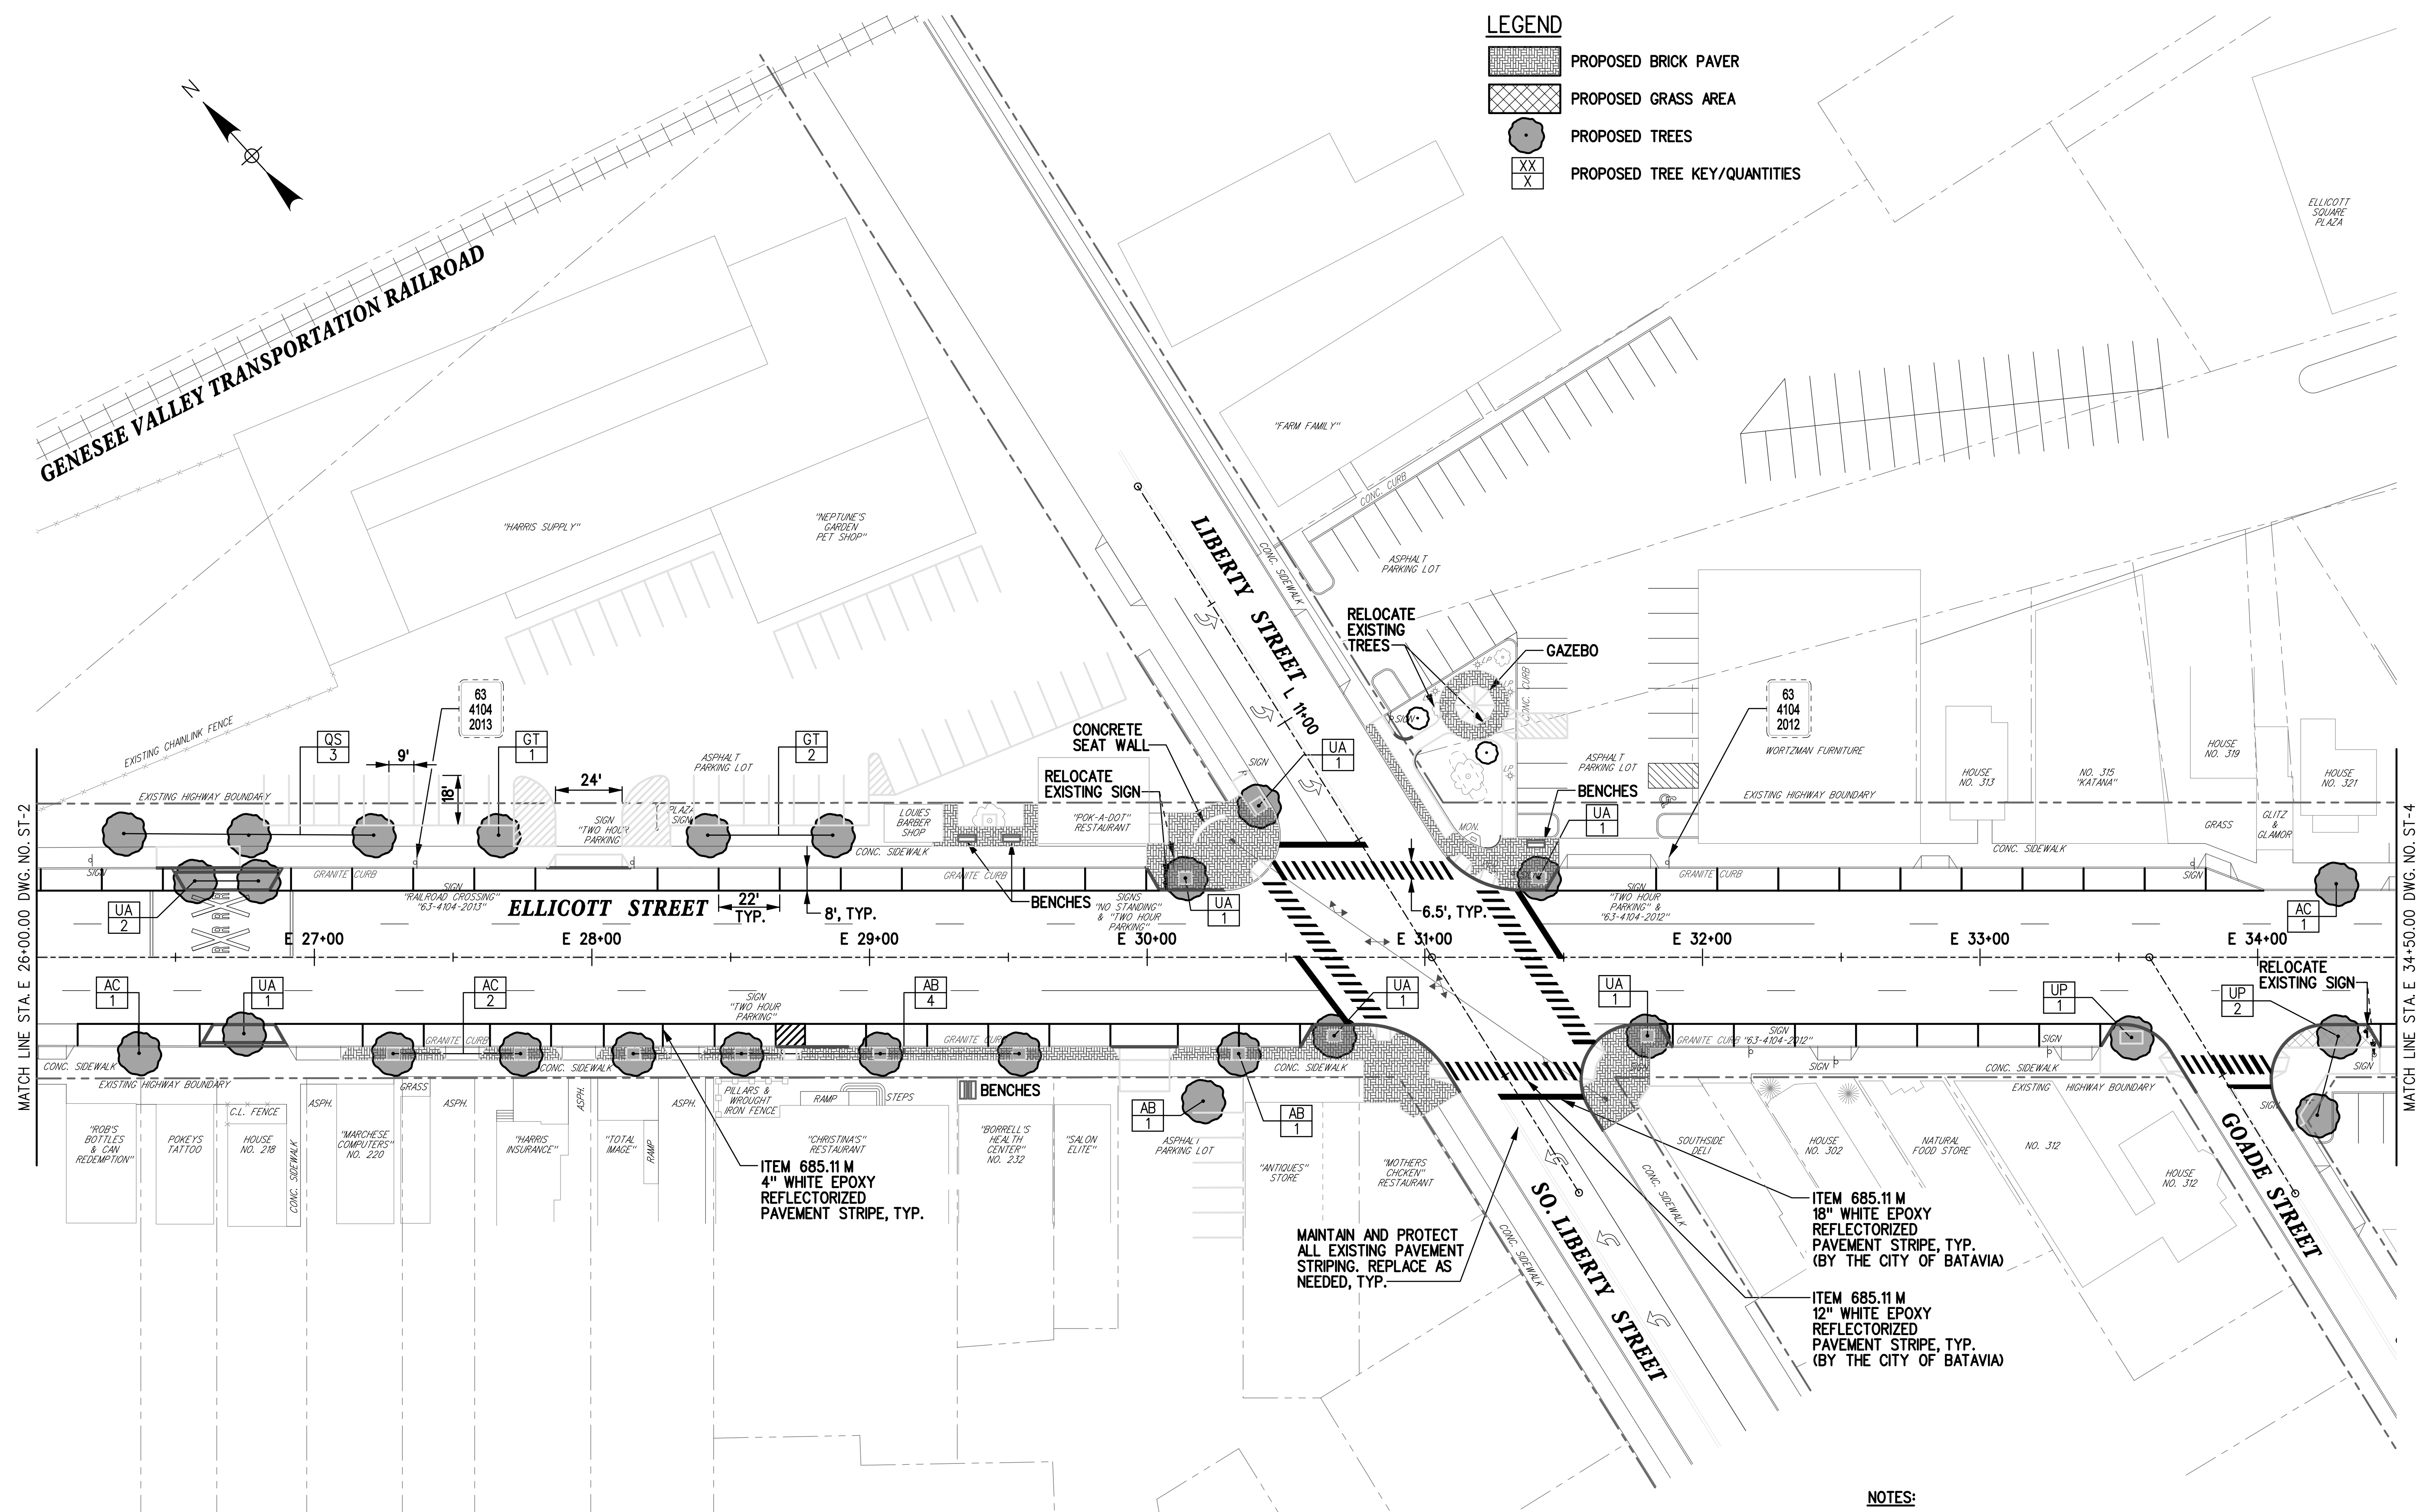



LEGEND

-  PROPOSED BRICK PAVER
-  PROPOSED GRASS AREA
-  PROPOSED TREES
-  PROPOSED TREE KEY/QUANTITIES



NOTES:

1. REFER TO DWG. NO. CD-5 FOR THE TREE INSTALLATION DETAILS.
2. REFER TO THE PLANT LIST ON DWG. NO. ST-1 FOR THE TREE SPECIFICATIONS AND INFORMATION.

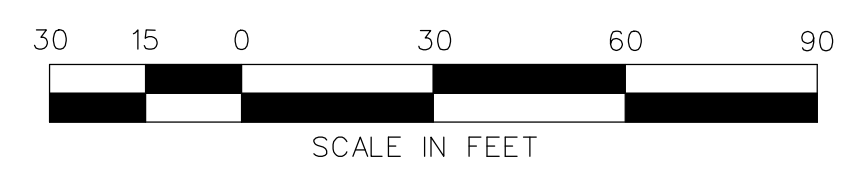

NO.	DATE	DESCRIPTION	REVISIONS
3			
2			
1			

DATE

F|R|A
 Planning | Designing | Building
 530 SUMMIT POINT DR. HENRIETTA, NY 14467 (585)359-0280

STRIPING & LANDSCAPE PLAN - 3
 PROJECT NAME: **ELLCOTT STREET STREETSCAPE**
 COURT STREET TO SWAN STREET CITY OF BATAVIA, NY
 CLIENT: **CITY OF BATAVIA**
 1 CITY CENTRE BATAVIA, NY 14020

PROJECT NO.: 07-4384	PROJ. MGR.: DJK
DATE: MAR. 2008	DRWN. BY: NEB
SCALE: 1"=30'	CHKD. BY: MDB
DRAWING NO.: ST-3	
SHEET NO. 17 of 18	